

NIRIVER RESERVOIR

WOOD IDIS COURT
(50' R/W)

30'-12" CMP
@ 1.0%


LOT 47-R

LOT 48
2.260 ACRES

LOT 49


LOT 51

LOT 50

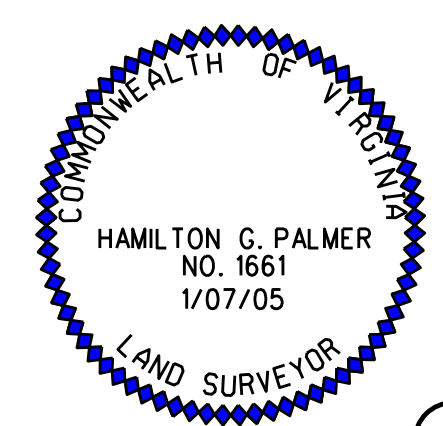

SITE PLAN
LOT 48
SUMMERS LANDING
SECTION 2

CHANCELLOR MAGISTERIAL DISTRICT
SPOTSYLVANIA COUNTY, VIRGINIA

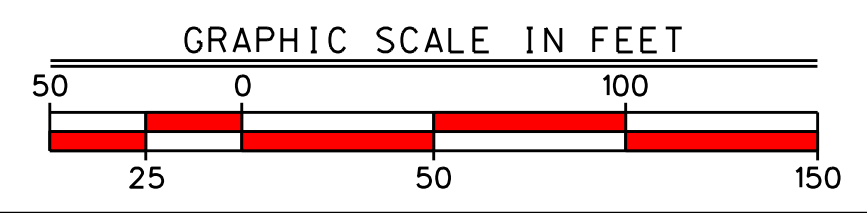

HGP, INC. PURINA TOWER SUITE 100 401 CHARLES STREET FREDERICKSBURG, VIRGINIA 22401 PH (540)371-5171 © (540)373-4150 FAX	SCALE : 1" = 50'
	DATE: 1/07/05
LAND SURVEYING -- CONSULTING -- PLANNING -- SUBDIVISIONS BOUNDARIES - TOPOGRAPHY - BASE MAPPING - GEODETIC CONTROL	REF:
	DRAWN BY: DKR
	CHECKED BY: